


Section B-B

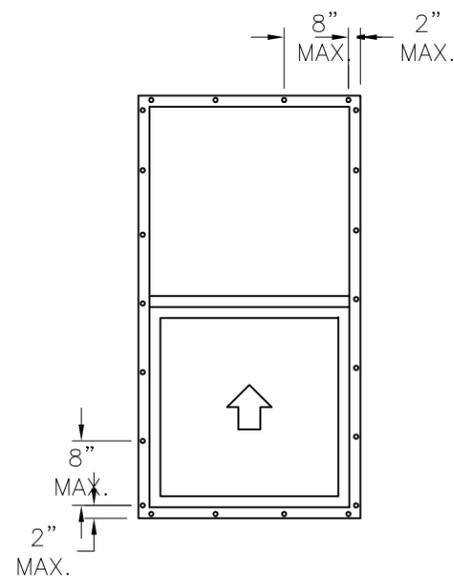

Elevation View



Table 1 – Verified Installations			
Configuration	DP (psf)	WIDTH (in)	HEIGHT (in)
Single	+/- 40.0	48	96
Single	+/- 45.0	48	84
Single	+/- 50.0	48	72

NOTES:


- INSTALLATIONS SHOWN ON THIS DRAWING HAVE BEEN VERIFIED AS THE AS-TESTED INSTALLATION FOR THE PERFORMANCE LEVEL SHOWN. VERIFIED PRODUCTS ARE LISTED IN TABLE 1. THIS DRAWING APPLIES ONLY TO THOSE PRODUCTS.
- INSTALLATION ANCHORS SHALL BE #8 SCREWS OF SUFFICIENT LENGTH TO ACHIEVE MINIMUM EMBEDMENT OF 1-1/2" INTO WOOD FRAMING MEMBER. WOOD SCREWS SHALL SATISFY NATIONAL DESIGN SPECIFICATION FOR MATERIAL PROPERTIES AND DIMENSIONS. PER NDS-2005 11.1.4.7, EDGE DISTANCES SHALL BE SUFFICIENT TO PREVENT SPLITTING.
- WOOD FRAMING SHALL BE SPRUCE-PINE-FIR (G=0.42) OR DENSER.
- INSTALLATION ANCHORS SHALL BE LOCATED WITHIN 1/2" OF THE SPECIFIED LOCATION.
- MAXIMUM SHIM SPACE SHALL BE 1/4". SPACES GREATER THAN 1/16" REQUIRE LOAD BEARING SHIMS.
- INSTALLATION ANCHORS ARE SHOWN GOING THROUGH EXTERIOR FINISH. ANCHORS MAY BE INSTALLED DIRECTLY INTO WOOD FRAMING MEMBER WITH 1-1/2" MINIMUM EMBEDMENT STILL REQUIRED.
- INSTALLATION ANCHORS SHALL BE LOCATED 2" FROM CORNERS AND 8" MAXIMUM ON CENTER SPACING.
- THESE INSTRUCTIONS ADDRESS STRUCTURAL REQUIREMENTS ONLY. WINDOWS SHALL BE INSTALLED PER ASTM E2112 OR FMA/AAMA 100.
- SMALLER WINDOWS OF THE SAME CONSTRUCTION AND EQUAL OR LESSER DESIGN PRESSURES ARE COVERED BY THIS DRAWING.
- GLAZING TYPE, GLASS TYPE, AND GLASS THICKNESS ARE ESTABLISHED BY THE CERTIFICATION AND SHALL SATISFY ASTM E1300. GLAZING TYPE SHALL BE INSULATING GLASS.
- PRODUCTS LISTED IN TABLE 1 ARE NOT IMPACT RESISTANT. IF USED IN WIND-BORNE DEBRIS REGIONS, APPROVED PROTECTION DEVICES ARE REQUIRED.
- PRODUCT OR INSTALLATION IS NOT APPROVED FOR HIGH VELOCITY HURRICANE ZONE (HVHZ)

<p>THIS DRAWING IS PROPRIETARY AND CONFIDENTIAL TO ATRIUM COMPANIES, INC. AND SHALL NOT BE REPRODUCED, COPIED, OR DISSEMINATED WITHOUT THE EXPRESSED WRITTEN PERMISSION OF ATRIUM COMPANIES, INC.</p>		<table border="1"> <thead> <tr> <th>No.</th> <th>Date</th> <th>Revision Description</th> <th>By</th> <th>ECN #</th> </tr> </thead> <tbody> <tr> <td>-</td> <td>---</td> <td>----</td> <td>---</td> <td>----</td> </tr> <tr> <td>3</td> <td>5/22/2013</td> <td>Removed "85" from series name. Updated file name.</td> <td>JTS</td> <td></td> </tr> </tbody> </table>		No.	Date	Revision Description	By	ECN #	-	---	----	---	----	3	5/22/2013	Removed "85" from series name. Updated file name.	JTS	
No.	Date	Revision Description	By	ECN #														
-	---	----	---	----														
3	5/22/2013	Removed "85" from series name. Updated file name.	JTS															
		<table border="1"> <tr> <td>Material (Type-Alloy-Temper):</td> <td>Est. Area (in<sup>2</sup>): NA</td> <td colspan="2">Tolerances: X.XX = ±X.XX</td> </tr> <tr> <td>-----</td> <td>Est. Weight (lb/ft): NA</td> <td colspan="2">X.XXX = ±X.XXX</td> </tr> <tr> <td></td> <td></td> <td colspan="2">X.X' = ±X.X'</td> </tr> </table>		Material (Type-Alloy-Temper):	Est. Area (in <sup>2</sup> ): NA	Tolerances: X.XX = ±X.XX		-----	Est. Weight (lb/ft): NA	X.XXX = ±X.XXX				X.X' = ±X.X'				
		Material (Type-Alloy-Temper):	Est. Area (in <sup>2</sup> ): NA	Tolerances: X.XX = ±X.XX														
-----	Est. Weight (lb/ft): NA	X.XXX = ±X.XXX																
		X.X' = ±X.X'																
<p>Title: Atrium Series 120 Single Hung Fin Installation Drawing</p>		<table border="1"> <tr> <td>Drawn By: CRA</td> <td>Approved By: ---</td> <td>Date: 9-14-2009</td> <td>Scale: 1:2</td> <td>Sheet Size: ANSI B</td> </tr> <tr> <td colspan="2">ECN# (Initial Issue): 2008-1369</td> <td colspan="3">File Name: ADW-01 120 SH ASSY</td> </tr> </table>		Drawn By: CRA	Approved By: ---	Date: 9-14-2009	Scale: 1:2	Sheet Size: ANSI B	ECN# (Initial Issue): 2008-1369		File Name: ADW-01 120 SH ASSY							
Drawn By: CRA	Approved By: ---	Date: 9-14-2009	Scale: 1:2	Sheet Size: ANSI B														
ECN# (Initial Issue): 2008-1369		File Name: ADW-01 120 SH ASSY																

Table 1 – Verified Installations			
Config.	DP (psf)	WIDTH (in)	HEIGHT (in)
Twin, HP	+/- 40	96	84
Triple, Std.	+/- 40	108	84
Triple, HP	+/- 50	108	72

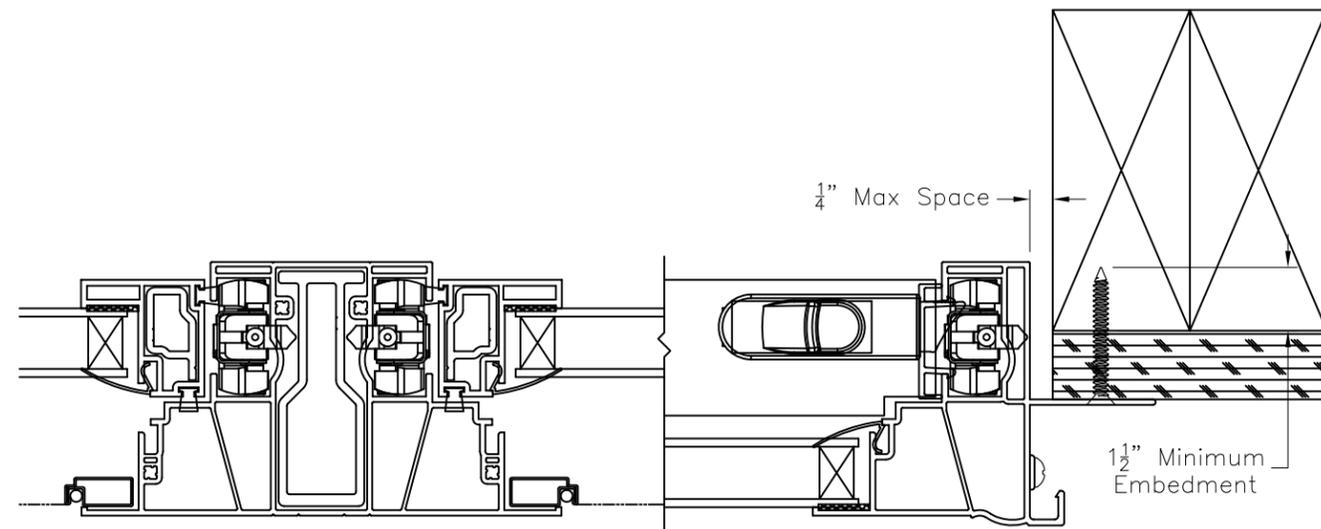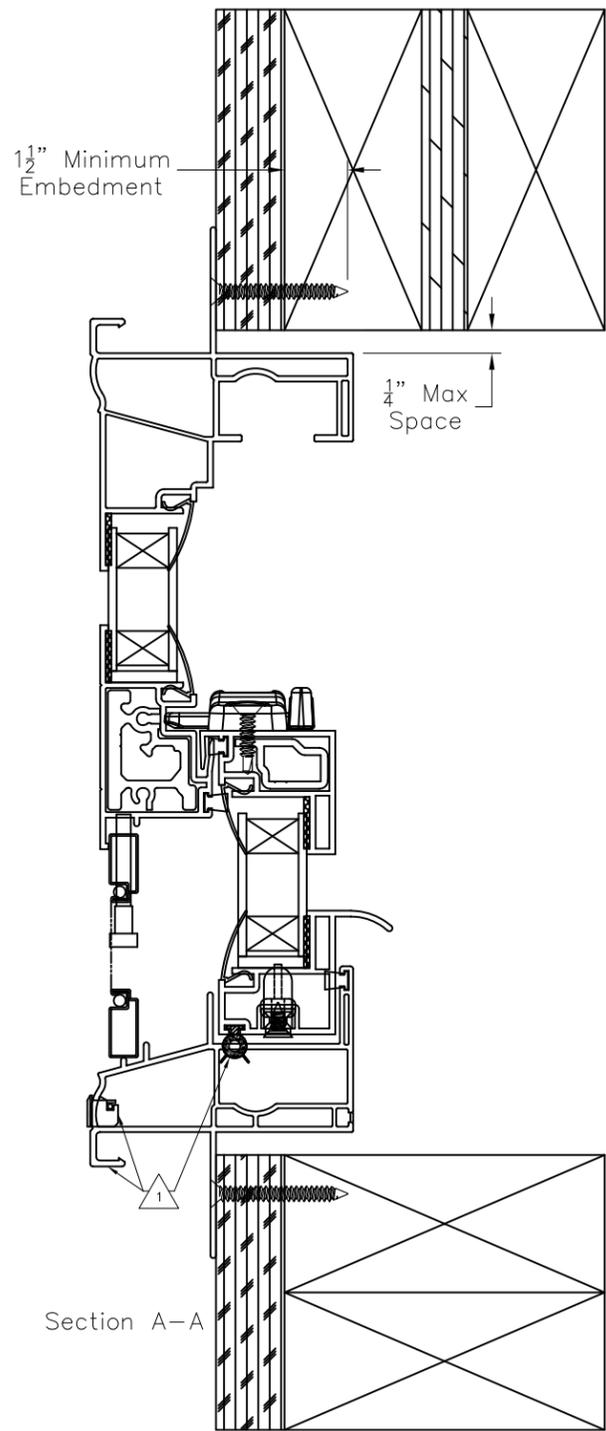

Section B-B

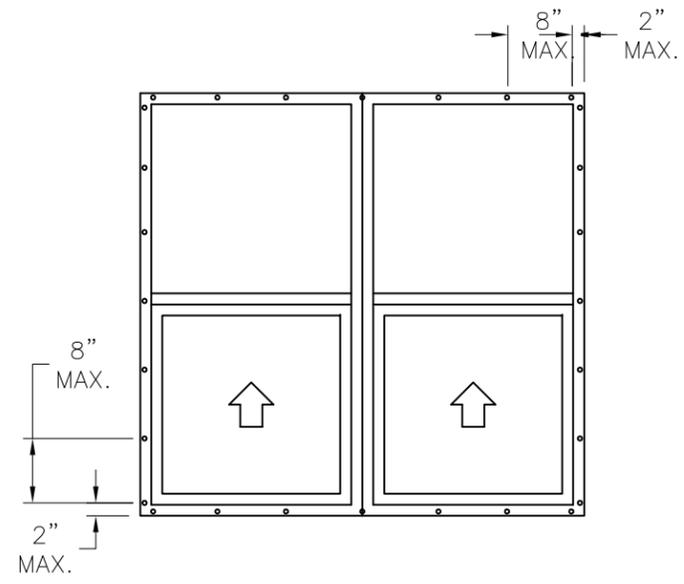

Elevation View

- NOTES:
- INSTALLATIONS SHOWN ON THIS DRAWING HAVE BEEN VERIFIED AS THE AS-TESTED INSTALLATION FOR THE PERFORMANCE LEVEL SHOWN. VERIFIED PRODUCTS ARE LISTED IN TABLE 1. THIS DRAWING APPLIES ONLY TO THOSE PRODUCTS.
  - INSTALLATION ANCHORS SHALL BE #8 SCREWS OF SUFFICIENT LENGTH TO ACHIEVE MINIMUM EMBEDMENT OF 1-1/2" INTO WOOD FRAMING MEMBER. WOOD SCREWS SHALL SATISFY NATIONAL DESIGN SPECIFICATION FOR MATERIAL PROPERTIES AND DIMENSIONS. PER NDS-2005 11.1.4.7, EDGE DISTANCES SHALL BE SUFFICIENT TO PREVENT SPLITTING.
  - WOOD FRAMING SHALL BE SPRUCE-PINE-FIR (G=0.42) OR DENSER.
  - INSTALLATION ANCHORS SHALL BE LOCATED WITHIN 1/2" OF THE SPECIFIED LOCATION.
  - MAXIMUM SHIM SPACE SHALL BE 1/4". SPACES GREATER THAN 1/16" REQUIRE LOAD BEARING SHIMS.
  - INSTALLATION ANCHORS ARE SHOWN GOING THROUGH EXTERIOR FINISH. ANCHORS MAY BE INSTALLED DIRECTLY INTO WOOD FRAMING MEMBER WITH 1-1/2" MINIMUM EMBEDMENT STILL REQUIRED.
  - INSTALLATION ANCHORS SHALL BE LOCATED 2" FROM CORNERS AND 8" MAXIMUM ON CENTER SPACING.
  - THESE INSTRUCTIONS ADDRESS STRUCTURAL REQUIREMENTS ONLY. WINDOWS SHALL BE INSTALLED PER ASTM E2112 OR FMA/AAMA 100.
  - SMALLER WINDOWS OF THE SAME CONSTRUCTION AND EQUAL OR LESSER DESIGN PRESSURES ARE COVERED BY THIS DRAWING.
  - GLAZING TYPE, GLASS TYPE, AND GLASS THICKNESS ARE ESTABLISHED BY THE CERTIFICATION AND SHALL SATISFY ASTM E1300. GLAZING TYPE SHALL BE INSULATING GLASS.
  - PRODUCTS LISTED IN TABLE 1 ARE NOT IMPACT RESISTANT. IF USED IN WIND-BORNE DEBRIS REGIONS, APPROVED PROTECTION DEVICES ARE REQUIRED.
  - PRODUCT OR INSTALLATION IS NOT APPROVED FOR HIGH VELOCITY HURRICANE ZONE (HVHZ)

THIS DRAWING IS PROPRIETARY AND CONFIDENTIAL TO ATRIUM COMPANIES, INC. AND SHALL NOT BE REPRODUCED, COPIED, OR DISSEMINATED WITHOUT THE EXPRESSED WRITTEN PERMISSION OF ATRIUM COMPANIES, INC.		No.	Date	Revision Description	By	ECN #
		-	---	----	---	---
		3	5/22/2013	Removed "85" from series name. Updated file name.	JTS	
Material (Type-Alloy-Temper):		Est. Area (in <sup>2</sup> ): NA		Tolerances: X.XX = ±X.XX		
-----		Est. Weight (lb/ft): NA		X.XXX = ±X.XXX		
X.X' = ±X.X'		Drawn By:	Approved By:	Date:	Scale:	Sheet Size:
Title:		CRA	---	9-14-2009	1:2	ANSI B
Atrium Series 120 Single Hung Continuous Head and Sill New Construction Installation Drawing		ECN# (Initial Issue):	File Name:	Sheet 5/8		
		2008-1369	ADW-01 120 SH ASSY			