





85 Spencer Drive
Unit A
Wells, ME 04090


SKYTUBE TUBULAR SKYLIGHT "ST" SERIES "NON-IMPACT"

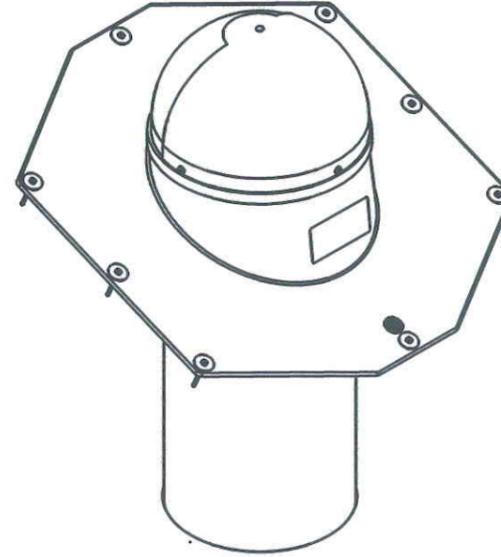

MODEL NO. ST10

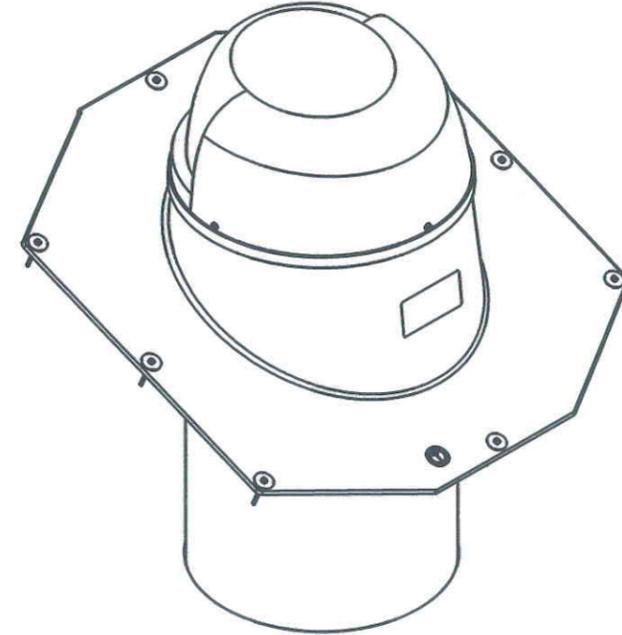

MODEL NO. ST14

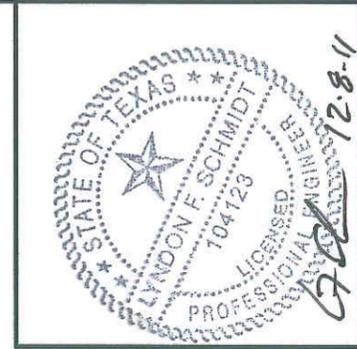

Documents Prepared By: Lyndon F. Schmidt, P.E.
TEXAS P.E. #104123

RW BUILDING CONSULTANTS, INC.
P.O. Box 230 Vairico FL 33596
Phone No.: 813.659.9197

TEXAS BOARD OF PROFESSIONAL ENGINEERS
CERTIFICATE OF REGISTRATION # F-11852

EVALUATED FOR USE IN THE STATE OF TEXAS

The Wasco Tubular Skylight described herein complies with the 2006 International Residential Code (IRC), Sections R308.6 and the 2006 International Building Code (IBC), Sections 1609, 2405, and 2610 (including Texas revisions) subject to the following conditions:

1. Anchors shall be as listed and spaced as shown in the details. Anchor embedment to base material shall be beyond roof covering.
2. When used in areas requiring wind-borne debris protection this product is required to be protected with an impact resistant covering that complies with Section R301.2.1.2 of the IRC and Section 1609.1.2 of the IBC.
3. Allowable design pressure requirements must be equal to or less than the design pressure rating shown in the design pressure charts, sheet 1 of this drawing.
4. Conditions not covered by this drawing are subject to further engineering analysis.

TABLE OF CONTENTS	
SHEET#	DESCRIPTION
1	Typical elevations, design pressures & general notes
2	Skylight details


MODEL NUMBER	DESIGN PRESSURE (PSF)	
	POSITIVE	NEGATIVE
ST10	+90.0	-90.0
ST14	+80.0	-80.0

PRODUCT: WASCO SKYTUBE TUBULAR SKYLIGHT "ST" SERIES
PART OR ASSEMBLY: TYPICAL ELEVATION, DESIGN PRESSURES & GENERAL NOTES


NO.	DATE	BY	REVISIONS

DATE: 11/09/11
SCALE: N.T.S.
DWG. BY: KV
CHK. BY: LFS
DRAWING NO.: TX-4134
SHEET 1 OF 2


R:\A - Projects\Project Folders\Proj 1601 - 1700\PF 1633\D. RWBC Drawings\TX-4134-35.dwg, 4134.2

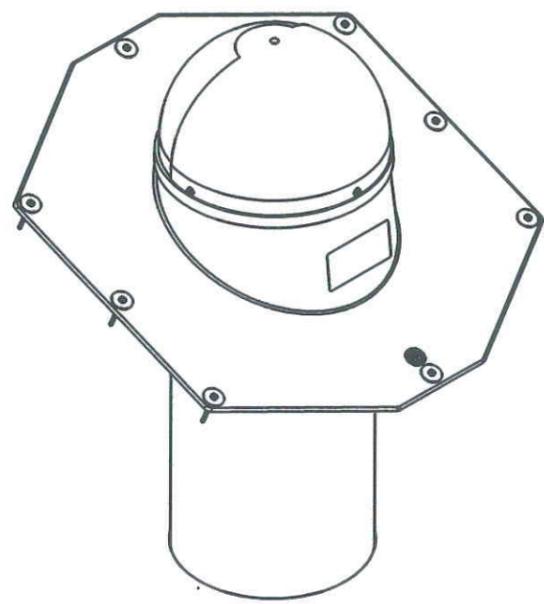


MODEL NO. ST10

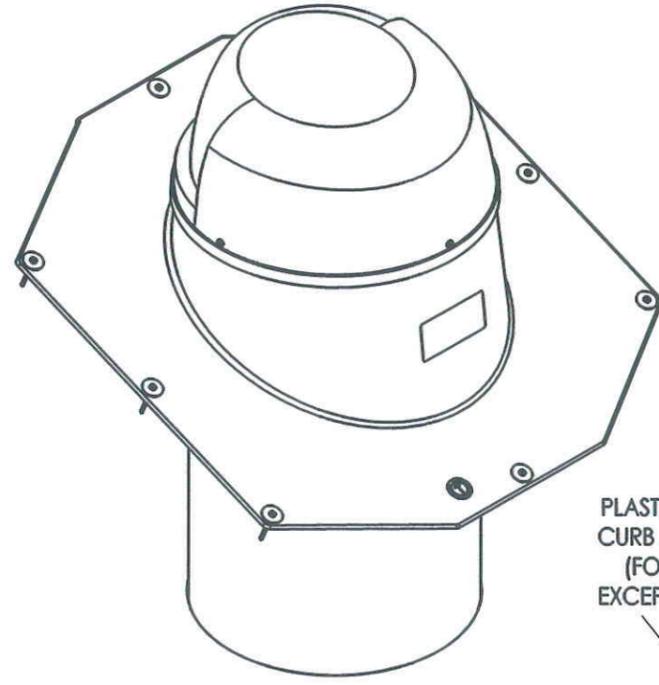

MODEL NO. ST14

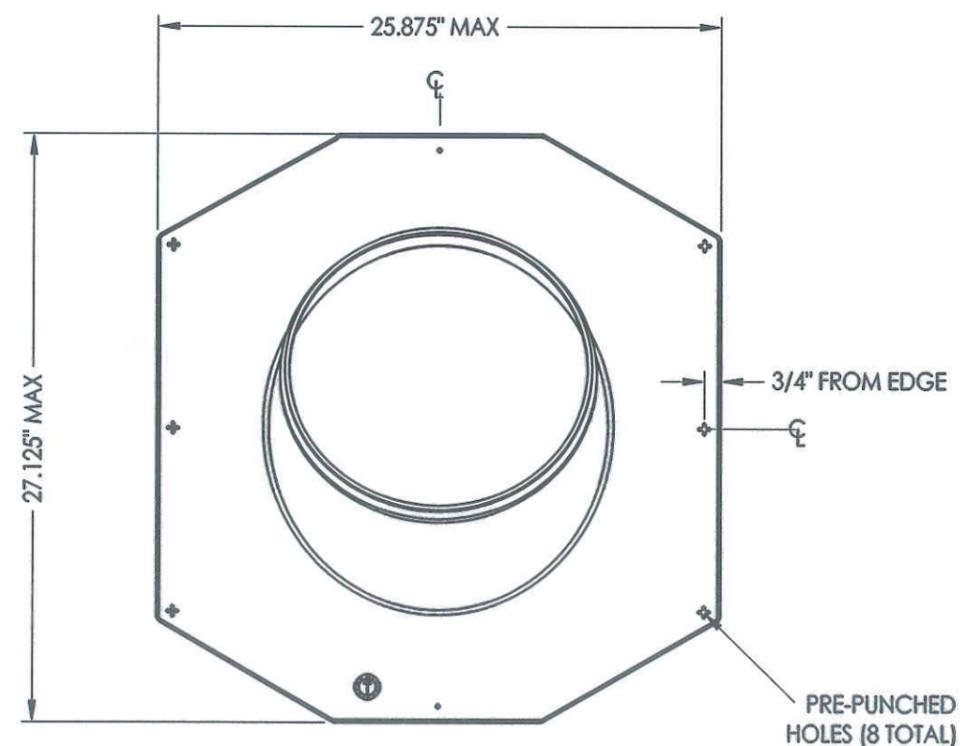

ANCHOR LOCATIONS

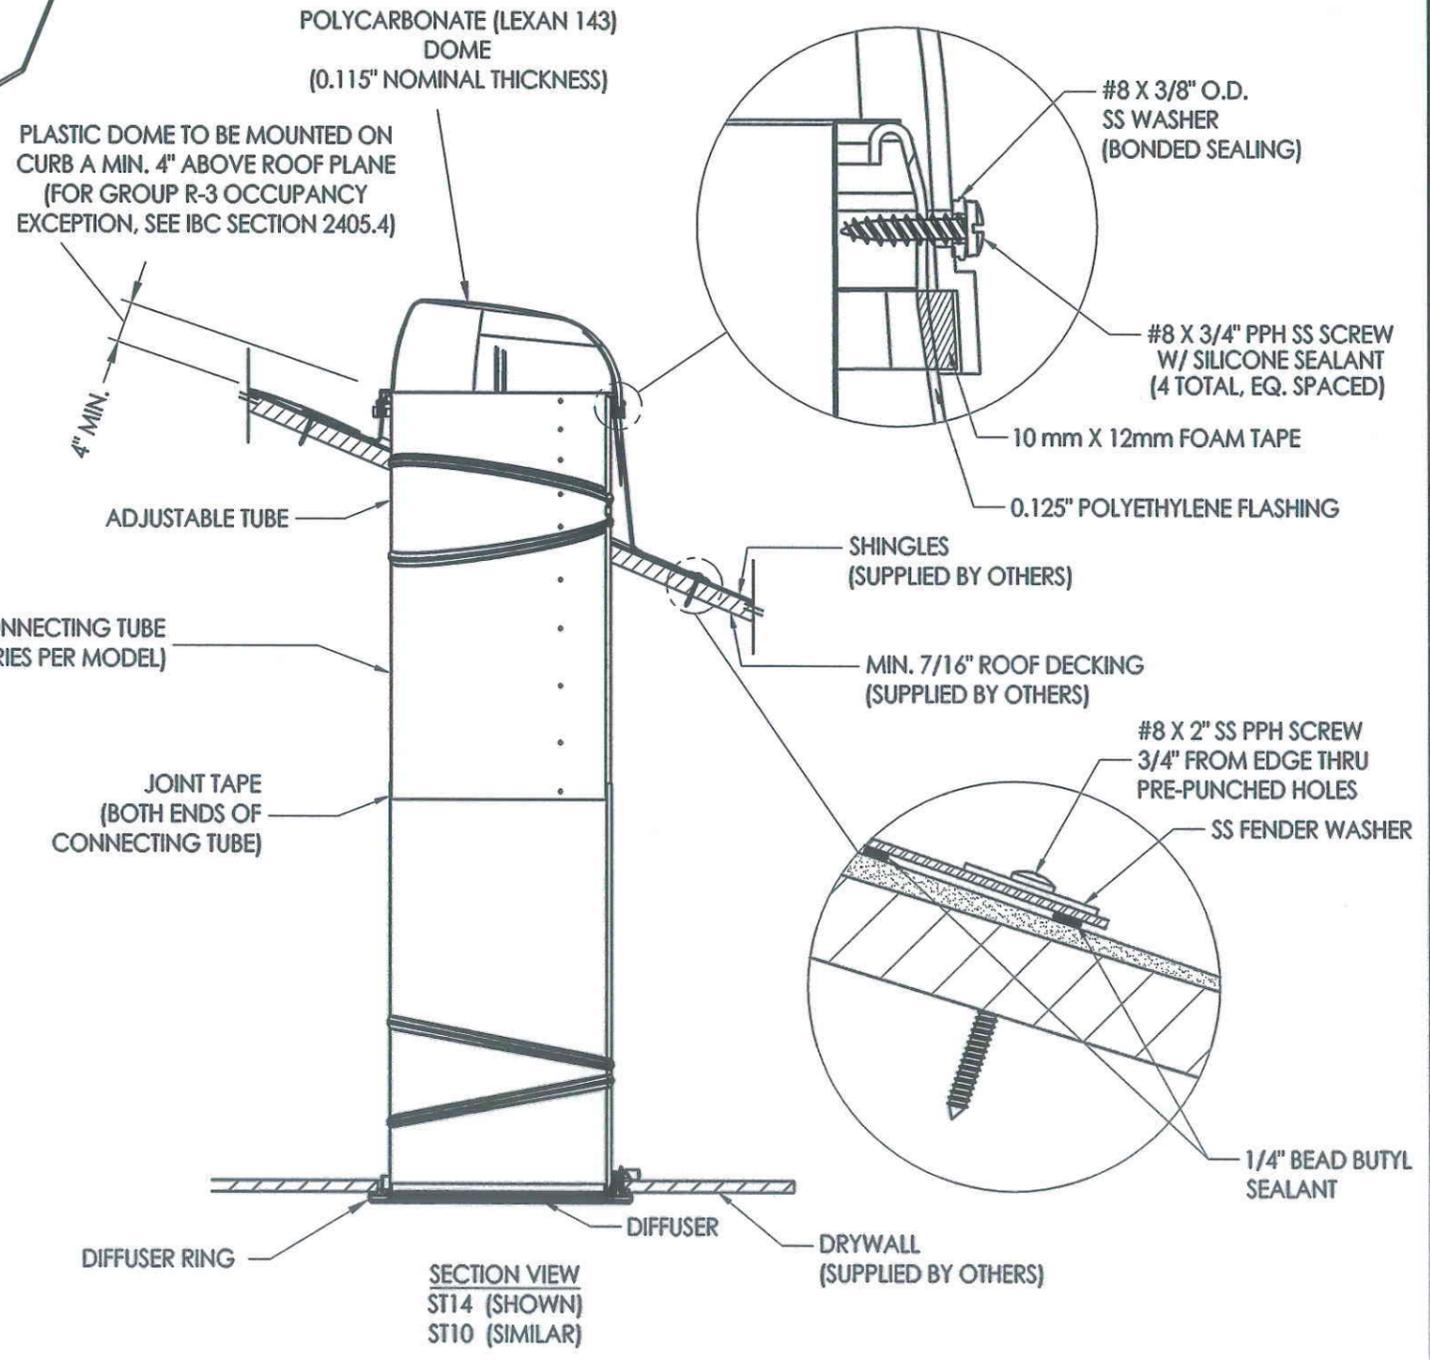

Documents Prepared By: Lyndon F. Schmidt, P.E.
TEXAS P.E. #104123

RW BUILDING CONSULTANTS, INC.
P.O. Box 230 Valrico FL, 33595
Phone No.: 813.659.9197

TEXAS BOARD OF PROFESSIONAL ENGINEERS
CERTIFICATE OF REGISTRATION # F-11852

PRODUCT: WASCO SKYTUBE TUBULAR SKYLIGHT "ST" SERIES

PART OR ASSEMBLY: SKYLIGHT DETAILS

NO.	DATE	BY	REVISIONS

DATE: 11/09/11
SCALE: N.T.S.
DWG. BY: KV
CHK. BY: LFS
DRAWING NO.: TX-4134
SHEET 2 OF 2