




B VERTICAL SECTION
CONCRETE / MASONRY SUBSTRATE

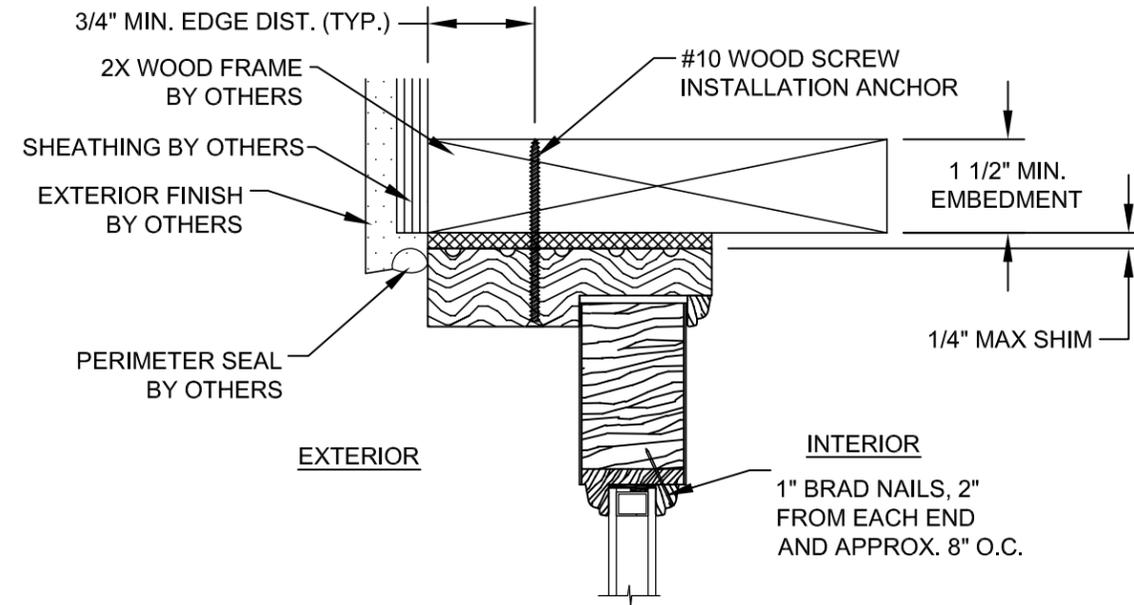

D VERTICAL SECTION
2X WOOD SUBSTRATE

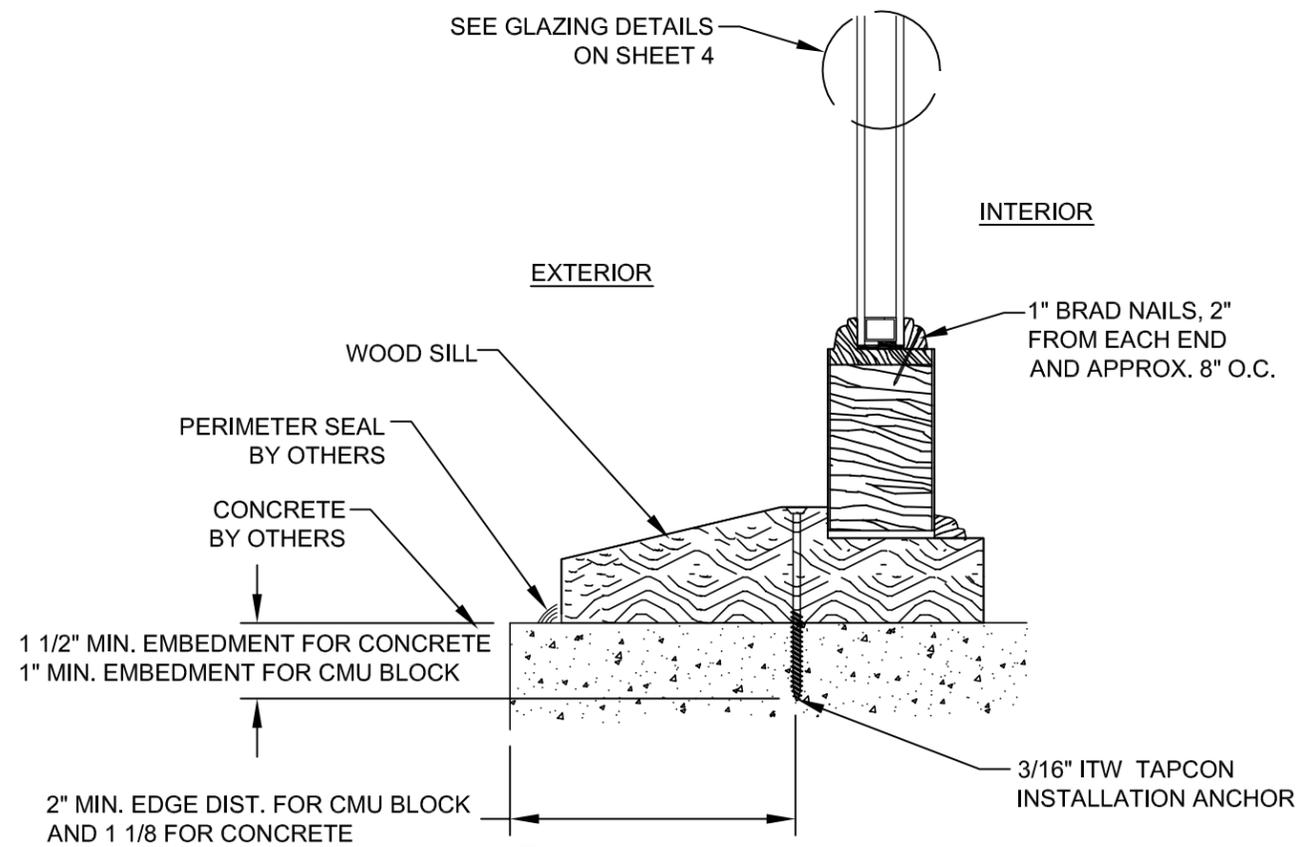


A VERTICAL SECTION
CONCRETE SUBSTRATE

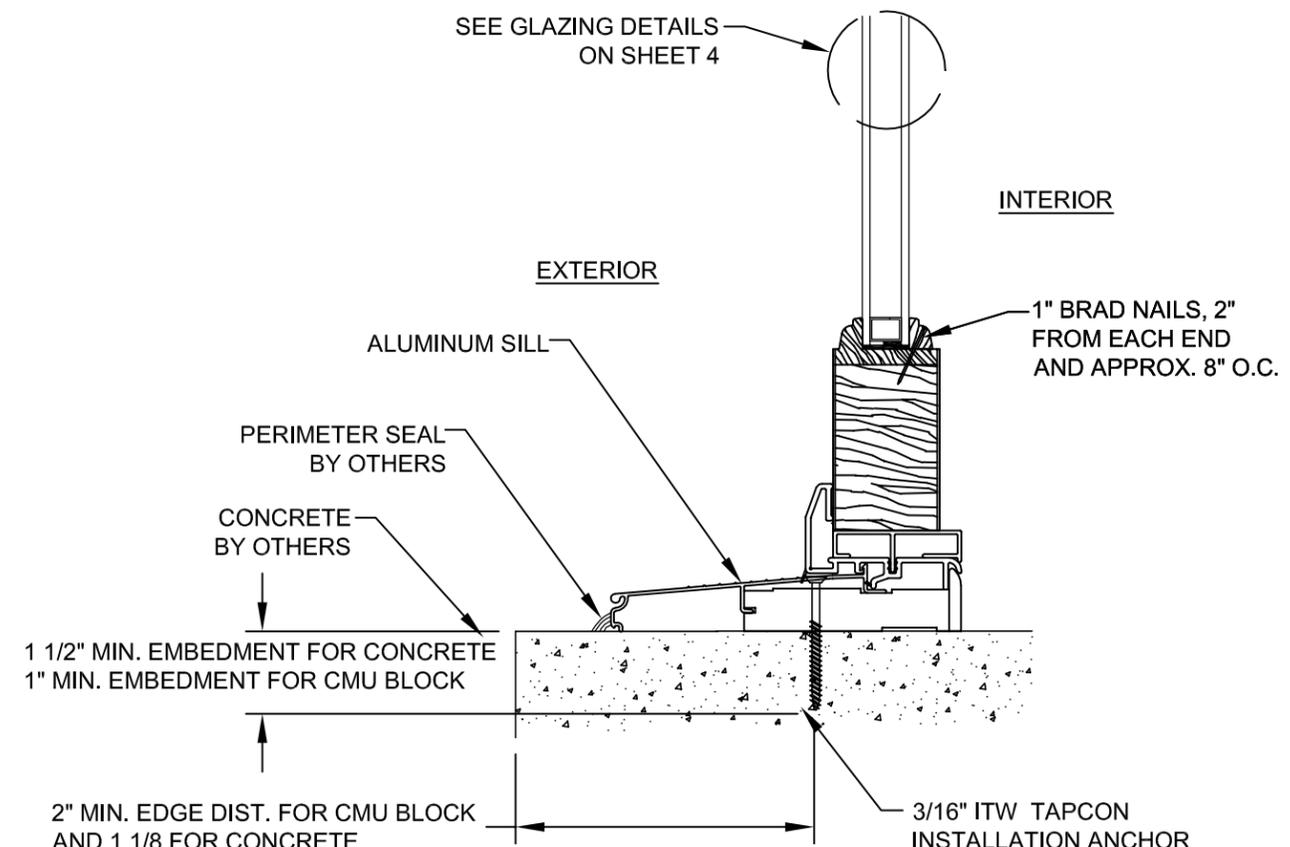


C VERTICAL SECTION
CONCRETE SUBSTRATE

PROJECT # 412-0405		DATE	BY
		DESCRIPTION	REV
SIMPSON DOOR COMPANY 400 W. SIMPSON AVENUE McCLEARY, WASHINGTON 98557		DATE: 05/31/12	
NON-IMPACT FIXED GLAZED WOOD SIDELIGHT VERTICAL SECTIONS & GLAZING DETAIL		DRAWING NO: SIMP2061	
DRAWN BY: T.J.H.		SCALE: N.T.S.	SHEET: 3 OF 5
PREPARED BY: P.F.E.		REGISTRATION NO. F-13740	
PTC PRODUCT DESIGN GROUP, LLC PO BOX 50775 LONGWOOD, FLORIDA 32752 TX CERTIFICATE OF REGISTRATION NO. F-13740		Phone: 321.686.1788 Fax: 321.686.1789 Email: info@pfc-corp.com	


Robert J. Amoruso
TX P.E. No. 80817

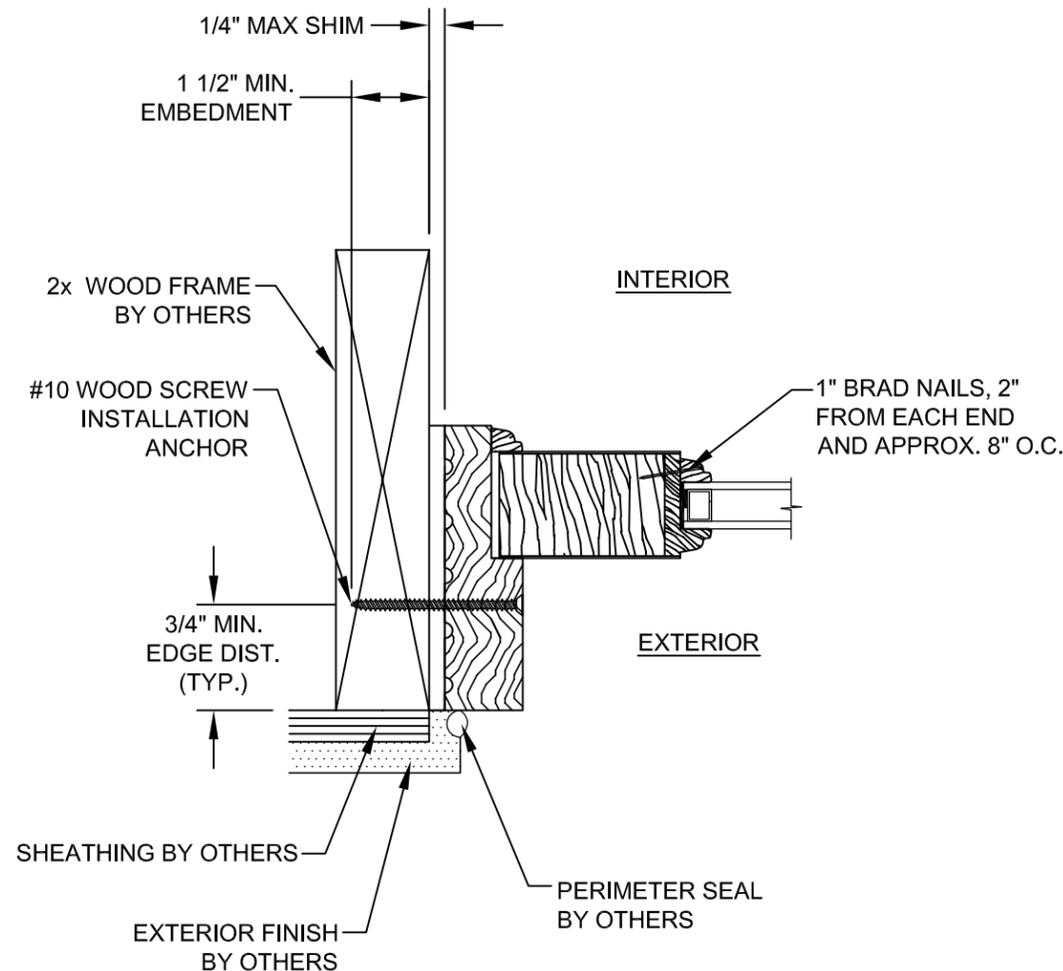


E HORIZONTAL SECTION
WOOD SUBSTRATE

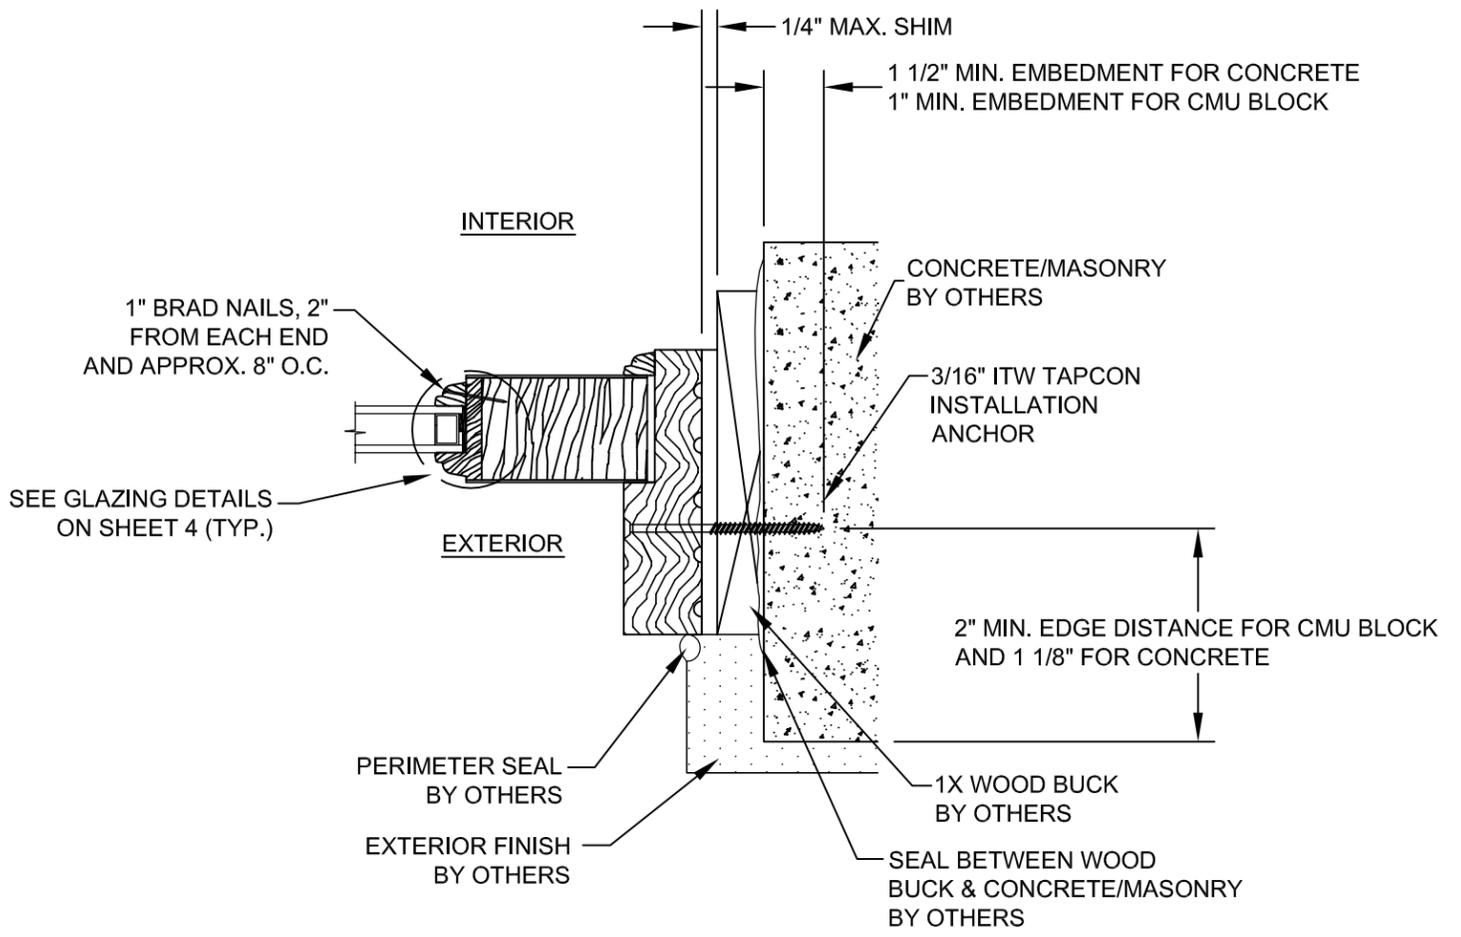


F HORIZONTAL SECTION
CONCRETE / MASONRY SUBSTRATE

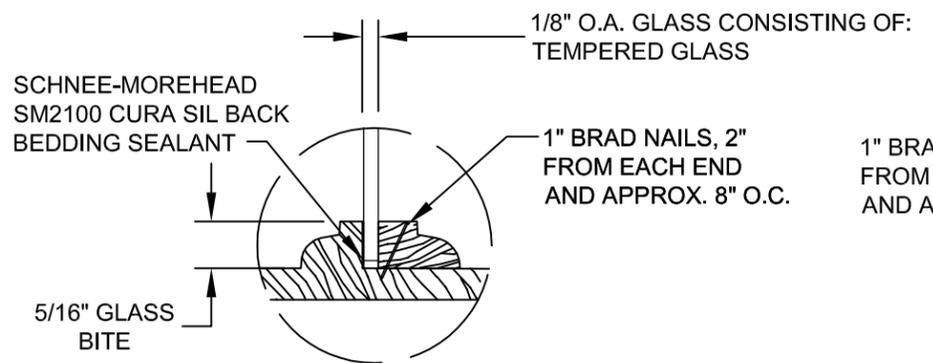

GLAZING DETAIL 1

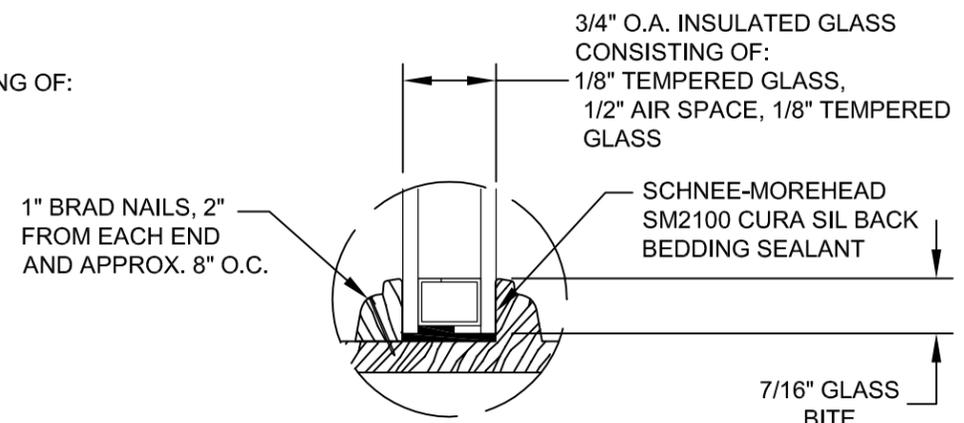








GLAZING DETAIL 2

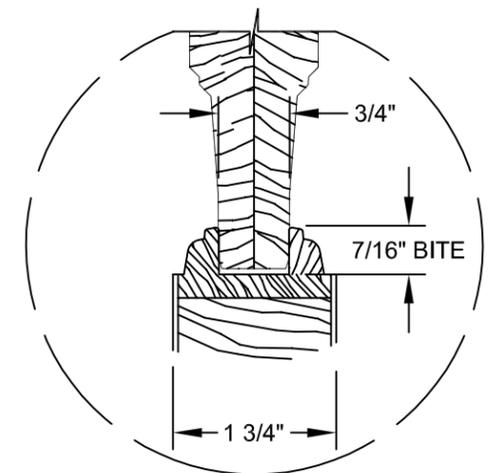

WOOD PANEL DETAIL
RAISED WOOD PANEL
(DOOR LEAF ONLY)

PROJECT # 412-0405		DATE	BY
SIMPSON DOOR COMPANY 400 W. SIMPSON AVENUE McCLEARY, WASHINGTON 98557		DATE: 05/31/12	BY:
TITLE: NON-IMPACT FIXED GLAZED WOOD SIDELIGHT HORIZONTAL SECTIONS		DRAWING NO: SIMP2061	DESCRIPTION
PREPARED BY: PTC	DRAWN BY: TJH	SCALE: N.T.S.	REV
PTC PRODUCT DESIGN GROUP, LLC PO BOX 50725 LONGWOOD, FLORIDA 32752 TX CERTIFICATE OF REGISTRATION NO. F-13740	PHONES: 321.686.1788 FAX: 321.686.1789 EMAIL: info@pdc-corp.com	SHEET: 4 OF 5	DATE





Robert J. Amoruso
TX P.E. No. 80817

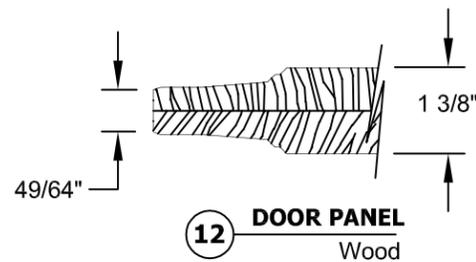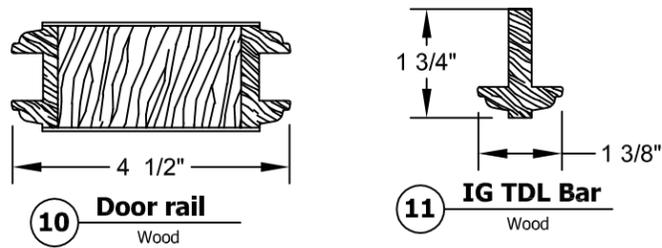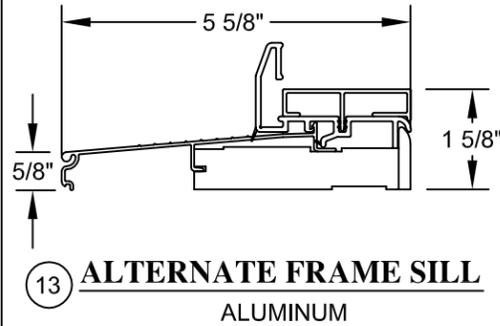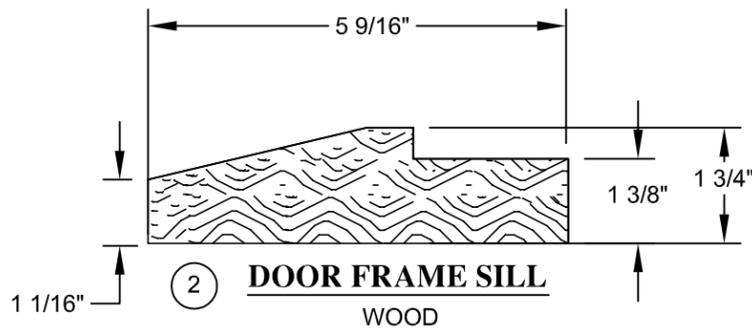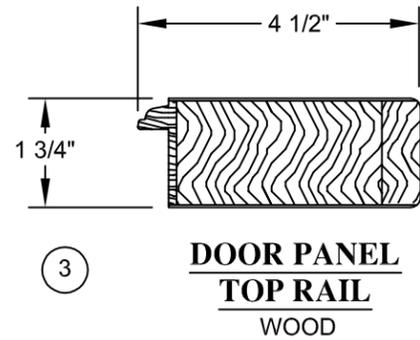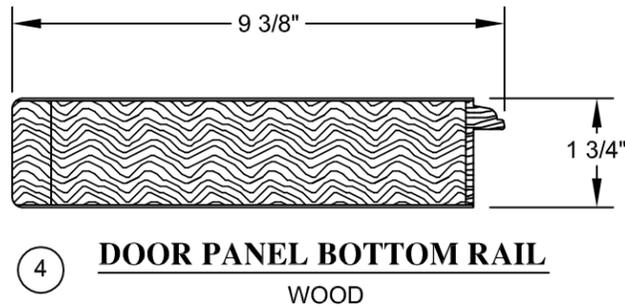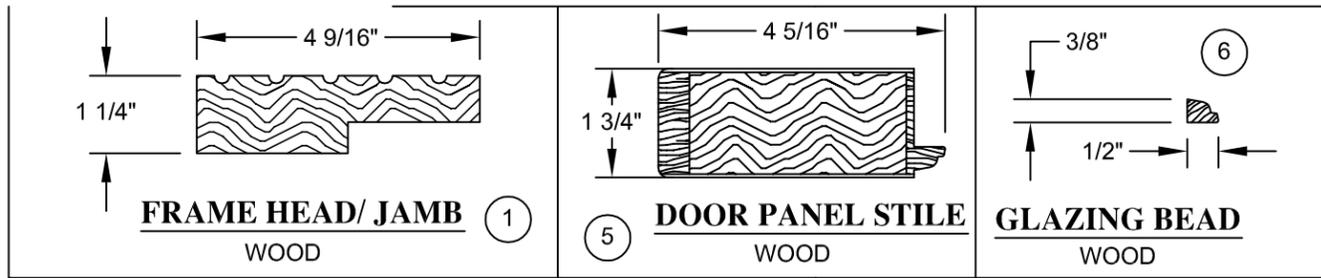

ITEM	DESCRIPTION	PART #	MATERIAL	MANUFACTURER
1	FRAME HEAD & JAMB		PINE	PURCHASED
2	FRAME SILL		OAK OR MAHOGANY	PURCHASED
3	DOOR PANEL TOP RAIL		WESTERN HEMLOCK *	SIMPSON DOOR
4	DOOR PANEL BOTTOM RAIL		WESTERN HEMLOCK *	SIMPSON DOOR
5	DOOR PANEL STILE		WESTERN HEMLOCK *	SIMPSON DOOR
6	GLAZING BEAD		WESTERN HEMLOCK *	SIMPSON DOOR
7	1/8" TEMPERED GLASS		GLASS	PURCHASE
8	3/4" O.A. INSULATED GLASS CONSISTING OF: 1/8" TEMPERED GLASS, 1/2" AIR SPACE, 1/8" TEMPERED GLASS		GLASS	PURCHASE
10	DOOR RAIL		WESTERN HEMLOCK *	SIMPSON DOOR
11	1.G. TDL BAR		WESTERN HEMLOCK *	SIMPSON DOOR
12	DOOR PANEL		WESTERN HEMLOCK *	SIMPSON DOOR
13	ALTERNATE FRAME SILL		ALUMINUM	PURCHASED

* DOUGLAS FIR MAY BE USED IN LIEU OF WESTERN HEMLOCK.

TYPICAL APPROVED FIXED PANEL CONFIGURATIONS

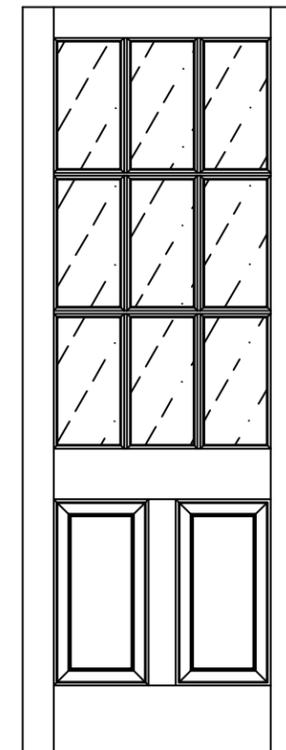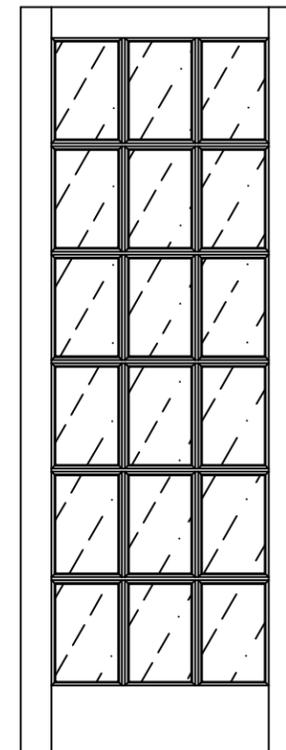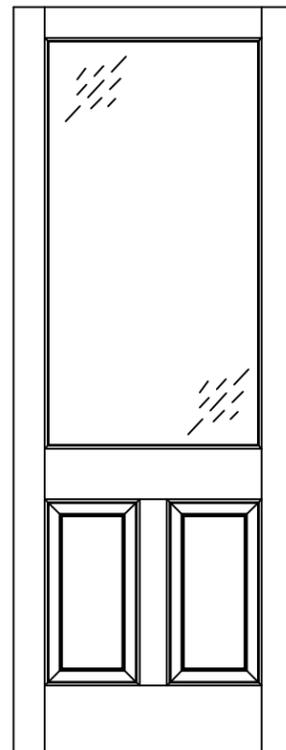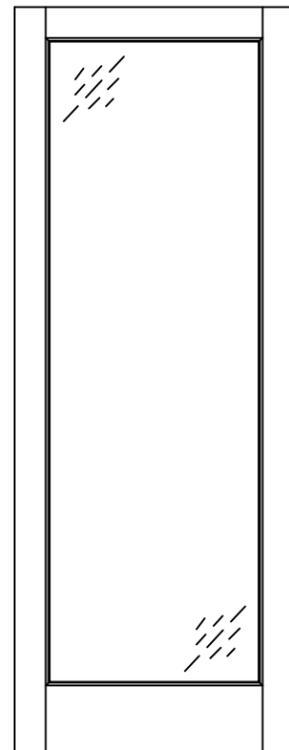

PROJECT # 412-0405

CUSTOMER: SIMPSON DOOR COMPANY
400 W. SIMPSON AVENUE
McCLEARY, WASHINGTON 98557

TITLE: NON-IMPACT FIXED GLAZED WOOD SIDELIGHT
HORIZONTAL SECTIONS

PREPARED BY: T.J.H.
DATE: 05/31/12
SCALE: N.T.S.
DRAWING NO: SIMP2061
SHEET: 5 OF 5
REV: -

PTC PRODUCT DESIGN GROUP, LLC
PO BOX 50735
LONGWOOD, FLORIDA 32752
Phone: 321.686.1788
Fax: 321.686.1789
Email: info@pdc-corp.com
REGISTRATION NO. F-13740

Robert J. Amoruso
TX P.E. No. 80817

