


MODEL 240/3200/3220 UP TO 22'2"W x 18'0"H MAXIMUM
 CLOPAY MODEL 3200: 24 GA. EXTERIOR STEEL SKIN
 CLOPAY MODEL 3220: 20 GA. EXTERIOR STEEL SKIN

REVISIONS					
REV. NO.	ZONE	DATE	ECN NO.	APPVD	DESCRIPTION
04	-	08/2012	-	-	REVISED FOR TDI.
05	-	06/2013	-	-	REMOVED ACRYLIC GLAZING. SPECIFIED FV DIMENSIONS.
06	-	08/2016	-	-	REMOVED WIND SPEED TABLE.
07	-	02/2022	-	-	REVISED FOR TDI.

HOLMES MODEL 240/240G: 24 GA. EXTERIOR STEEL SKIN

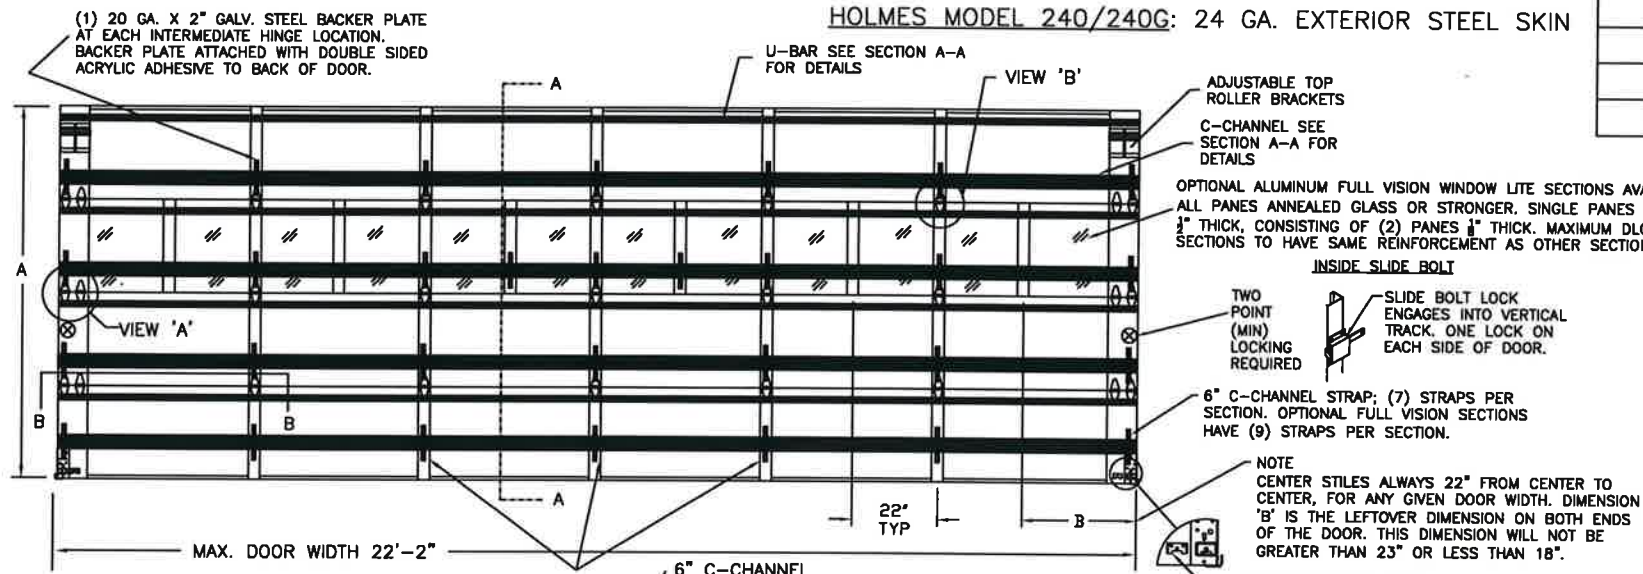


DOOR HEIGHT 'A'	NUMBER OF SECTIONS
UP TO 8'-0"	4
8'-3" THRU 10'-0"	5
10'-3" THRU 12'-0"	6
12'-3" THRU 14'-0"	7
14'-3" THRU 16'-0"	8
16'-3" THRU 18'-0"	9

MAX. SECTION HEIGHT: 24"


VIEW 'E'

ATTACH THE 6" x 2-1/4" x 12 GA. STEEL REINFORCING PLATE TO THE UNDERSIDE OF THE C-CHANNEL WITH (4) 1/4"x3/4" SELF TAPPING SCREWS AT THESE LOCATIONS.

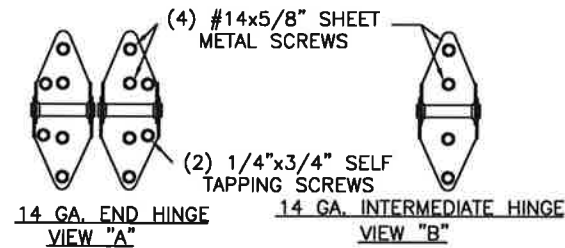

THE OPTIONAL GLAZING SHOWN ON THIS DRAWING MEETS THE WIND LOAD REQUIREMENTS OF THE FLORIDA BUILDING CODE OR INTERNATIONAL BUILDING CODE BUT DOES NOT MEET THE IMPACT RESISTANT REQUIREMENT FOR WINDBORNE DEBRIS REGIONS (FBC / IBC CHAPTER 16).


ANCHOR NOTE: FIRST (BOTTOM) ANCHOR STARTING AT NO MORE THAN HALF OF THE MAXIMUM ON-CENTER DISTANCE. HIGHEST ANCHOR INSTALLED AT LEAST AS HIGH AS THE DOOR OPENING.

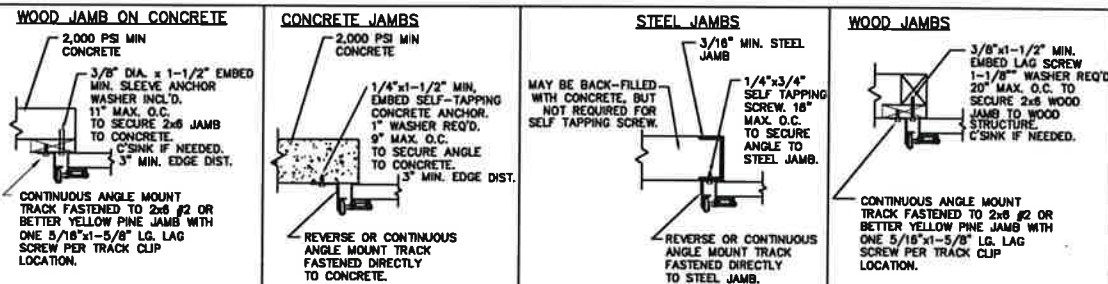

NOTE: THE DESIGN OF THE SUPPORTING STRUCTURAL ELEMENTS ARE THE RESPONSIBILITY OF THE PROFESSIONAL OF RECORD FOR THE BUILDING OR STRUCTURE AND IN ACCORDANCE WITH CURRENT BUILDING CODES FOR THE LOADS LISTED ON THIS DRAWING.

DOOR HEIGHT	"L"
8'-0"	88"
9'-0"	100"
10'-0"	112"
12'-0"	136"
14'-0"	160"
15'-0"	172"
16'-0"	184"
17'-0"	196"
18'-0"	208"


NOTE: DOUBLE TRACK LOW HEADROOM, HI-LIFT TRACK, FOLLOW-THE-ROOF TRACK, AND VERTICAL LIFT TRACK ARE AVAILABLE OPTIONS. 3" TRACK ALSO AVAILABLE.

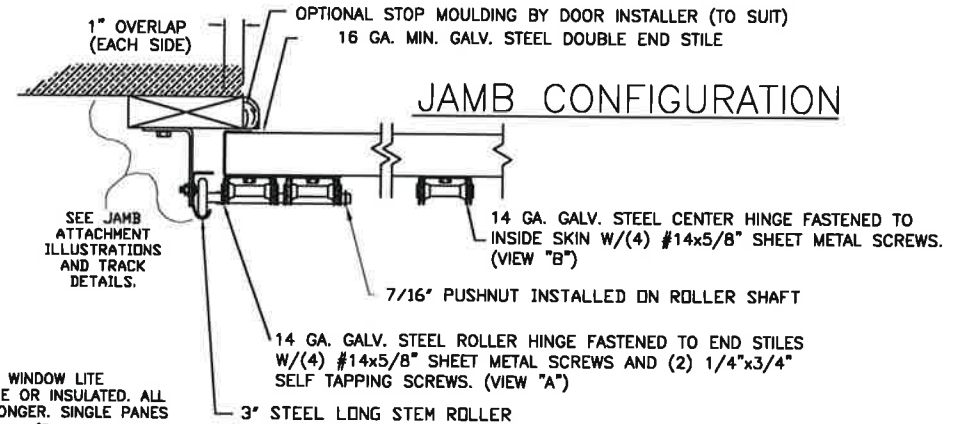

THIS PRODUCT COMPLIES WITH THE 2018 IBC/IRC.

OPTIONAL ALUMINUM FULL VISION WINDOW LITE SECTIONS AVAILABLE, SINGLE PANE OR INSULATED. ALL PANES ANNEALED GLASS OR STRONGER, SINGLE PANES 3/8" OR THICKER. INSULATED WINDOWS 3/4" THICK, CONSISTING OF (2) PANES 3/8" THICK. MAXIMUM DLO: 33" X 21-3/4". FULL VISION SECTIONS TO HAVE SAME REINFORCEMENT AS OTHER SECTIONS EXCEPT AS NOTED.

SECTION B-B

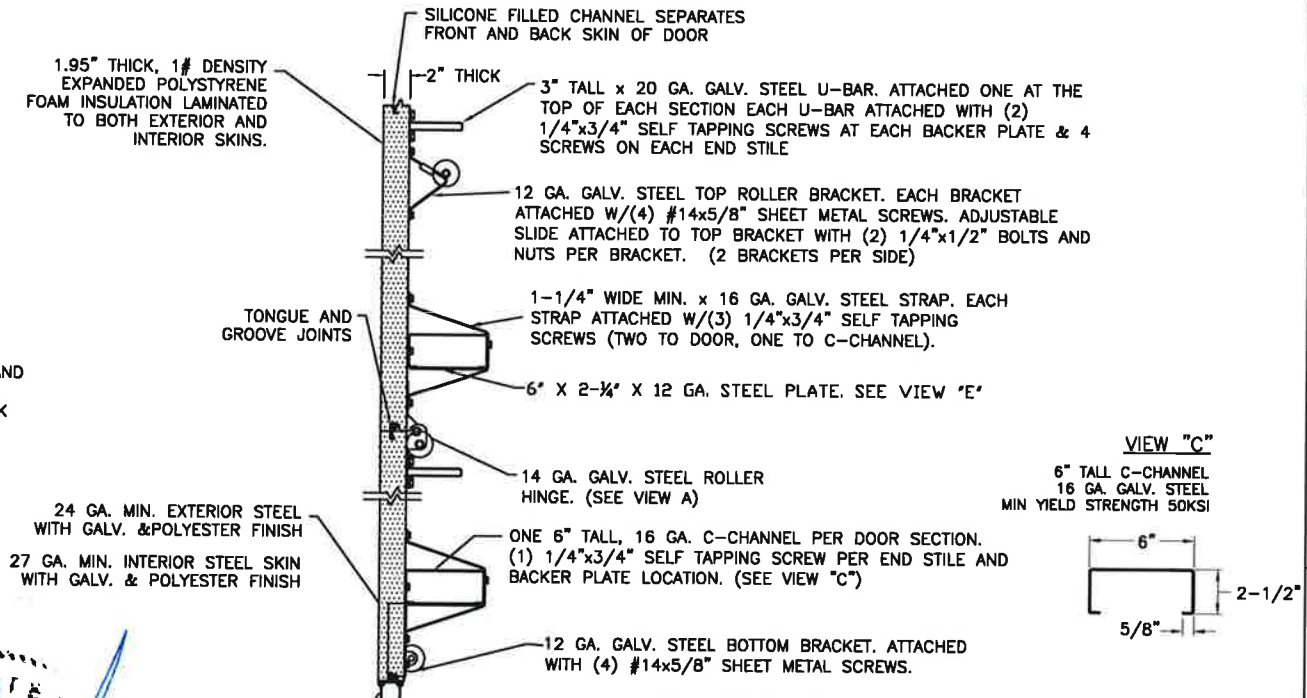

DESIGN ENGINEER: MARK WESTERFIELD, P.E.
 FLORIDA P.E. #48495
 DESIGN LOADS: +30.0, -30.0 PSF
 TEST LOADS: +45.0, -45.0 PSF

SECTION A-A (SIDE VIEW)

Unless Stated Otherwise TOLERANCES are

.0	= ±.031
.00	= ±.015
.000	= ±.005
.0000	= ±.001
Degrees	= ±1/2'

Unless Stated Otherwise DIMENSIONS ARE IN INCHES.

Glopay CORPORATION
 8585 Duke Boulevard
 Mason, OH 45040 USA
 Tel. No. 513-770-4800
 Fax No. 513-770-4853

MANUFACTURING PRODUCT CODE: MPC: C-DSIE-1F447	CLOPAY WINDLOAD RATING W5
--	------------------------------

DESCRIPTION: MODEL 240/3200/3220 WINDLOAD 22'-2"	DATE: 11/08/04	SCALE: NONE	DWG. B
DRAWN BY: RJK	DATE: -	SHEET 1 OF 1	SIZE B
CHECKED BY: -	DATE: -	VER: TDI	
DWG. NO.: 103320			

STATE OF OHIO
 MARK WESTERFIELD
 5/31/22
 2513
 CLOPAY CORP.
 ALL RIGHTS RESERVED.
 Third Angle Projection